



1 PROPOSED FLOOR PLAN  
SCALE: 1/8"=1'-0"

SHOP/STORAGE AREA	15,000 SF
OFFICE AREA	5,000 SF
TOTAL	20,000 SF

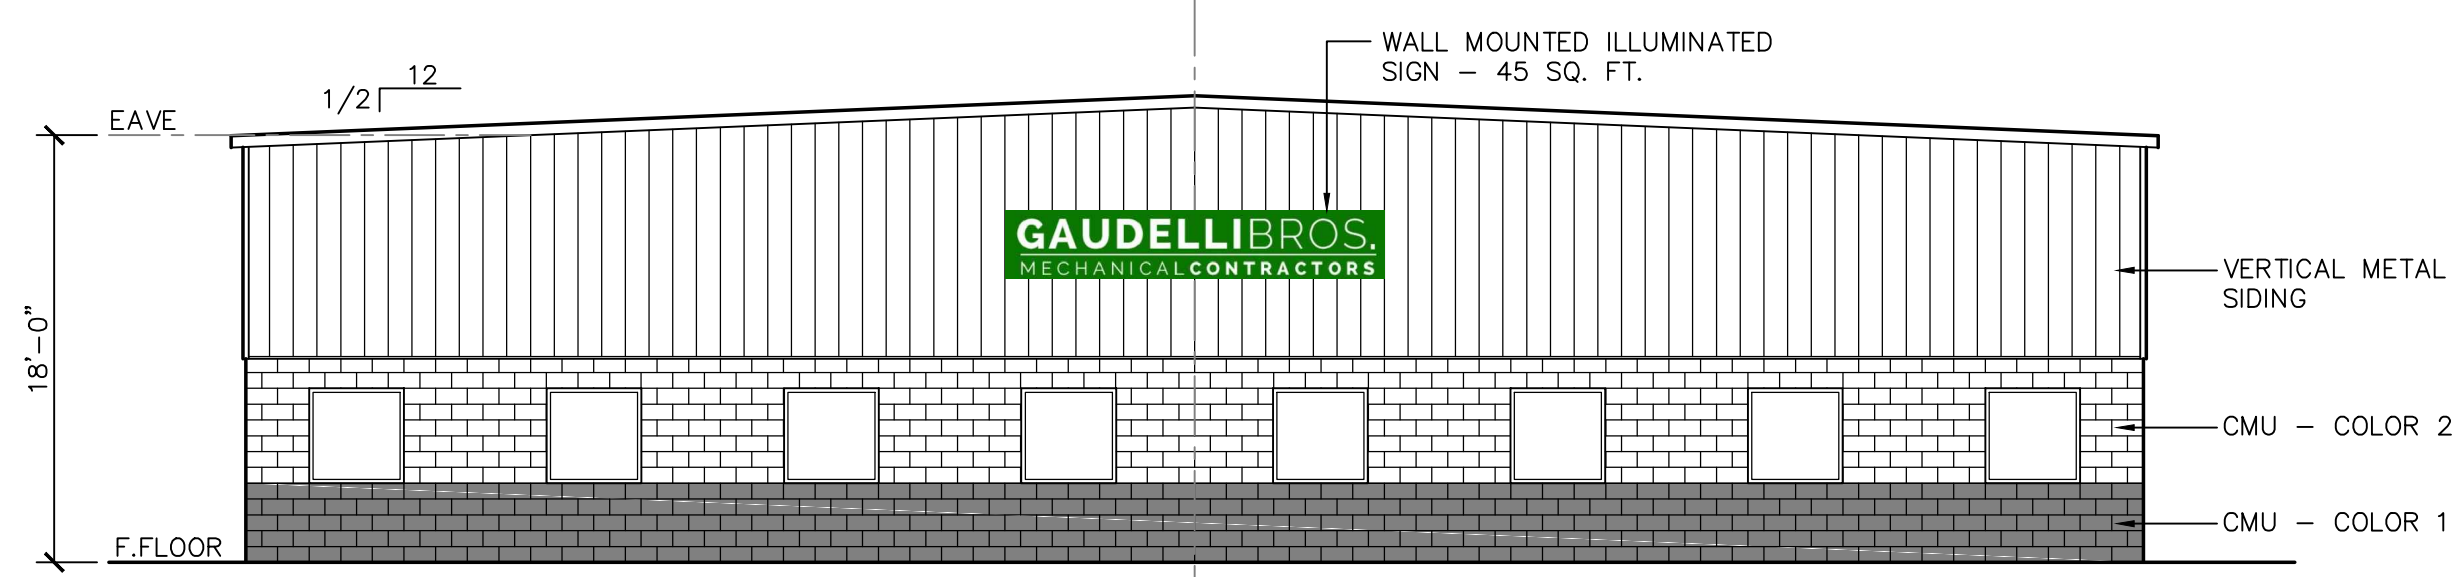

2 PROPOSED FRONT ELEVATION  
SCALE: 1/8"=1'-0"

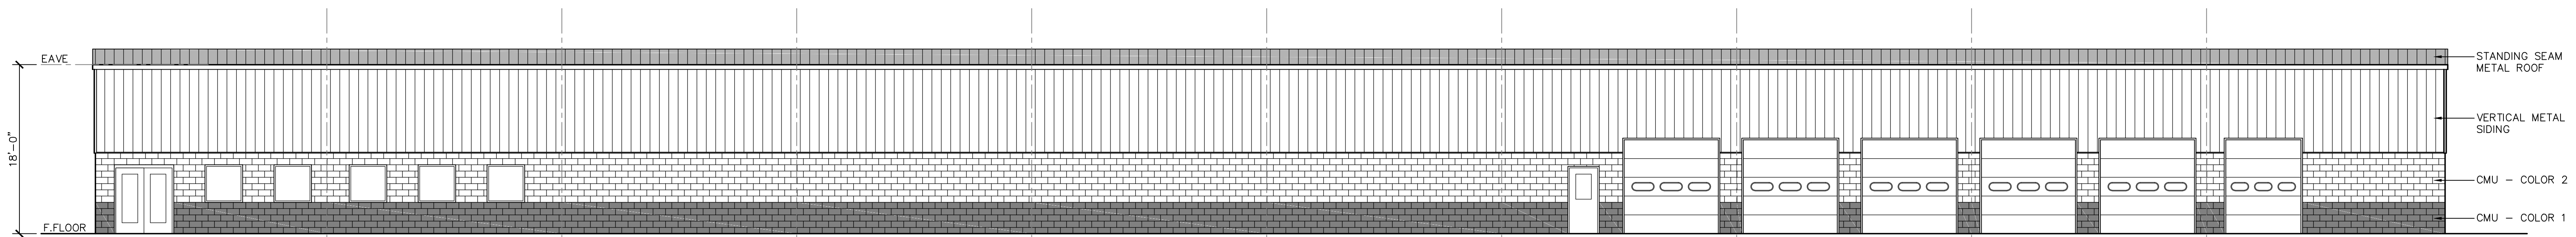

3 PROPOSED SIDE ELEVATION  
SCALE: 1/8"=1'-0"

**GARRISON ARCHITECTS**  
A Professional Corporation of Architects and Planners  
713 CREEK ROAD, BELLMAR, NEW JERSEY 08001 (856) 396-6200



**GAUDELLI BROTHERS MECHANICAL CONTRACTORS**  
202 S. WADE BLVD. MILLVILLE, NEW JERSEY 08332  
**GAUDELLI BROTHERS MECHANICAL CONTRACTORS**  
2022 NEW OFFICE/SHOP FACILITY  
700 ORANGE STREET, MILLVILLE, NEW JERSEY 08332

*Gaudelli Brothers*  
1991

REVISIONS

a.	
b.	
c.	

Project No. 22-61  
Date: 06/18/22  
Scale: 1/8"=1'-0"

**PROPOSED FLOOR PLAN & ELEVATIONS**  
**A-1**

GARRISON ARCHITECTS EXPRESSLY RESERVES ITS COMMON LAW COPYRIGHT AND OTHER PROPERTY RIGHTS IN THESE PLANS. THESE PLANS ARE NOT TO BE REPRODUCED, CHANGED, OR COPIED IN ANY FORM OR MANNER WHATSOEVER, NOR ARE THEY TO BE ASSIGNED TO ANY THIRD PARTY, WITHOUT FIRST OBTAINING THE EXPRESS WRITTEN PERMISSION AND CONSENT OF GARRISON ARCHITECTS. WRITTEN DIMENSIONS ON THESE DRAWINGS SHALL TAKE PRECEDENCE OVER SCALED DIMENSIONS. CONTRACTORS SHALL VERIFY, AND BE RESPONSIBLE FOR ALL DIMENSIONS AND CONDITIONS ON THE JOB, AND THIS OFFICE MUST BE NOTIFIED OF ANY VIOLATIONS FROM THE DIMENSIONS AND CONDITIONS SHOWN IN THESE DRAWINGS. SHOP DETAILS MUST BE SUBMITTED TO THIS OFFICE FOR APPROVAL BEFORE PROCEEDING WITH FABRICATION.