

See Sheet 24

REVISIONS		
DATE	NAME	NUMBER
07/28/04	Robert H. Thomas Sr., NLS	20371
4/17/07	Robert H. Thomas Sr., NLS	20371
11/06/09	Blk 145, various lots	20371
4/25/12	Checked Sheet	20371


NEW JERSEY DEPARTMENT OF THE TREASURY
 DIVISION OF TAXATION
 PROPERTY ADMINISTRATION
 APPROVED AS A TAX MAP PURSUANT TO THE AUTHORITY OF
 N.J.A.C. 17:27 & 17:28
 FOR THE DIRECTOR, DIVISION OF TAXATION

James J. Coll C.T.A.
 JAMES J. COLL, CHIEF LOCAL ASSESSMENT COMPLIANCE

William H. Black C.T.A.
 WILLIAM H. BLACK, SUPERVISING ENGINEER UTILITIES

DATE: JAN 15 2012 SERIAL NO. 798

TAX ASSESSMENT MAP
CITY OF MILLVILLE
 CUMBERLAND COUNTY, NEW JERSEY
 SCALE: 1" = 100' JUNE 2001
ROBERT H. THOMAS, SR., NLS 20371
 2429 E. MAIN ST. MILLVILLE, NEW JERSEY

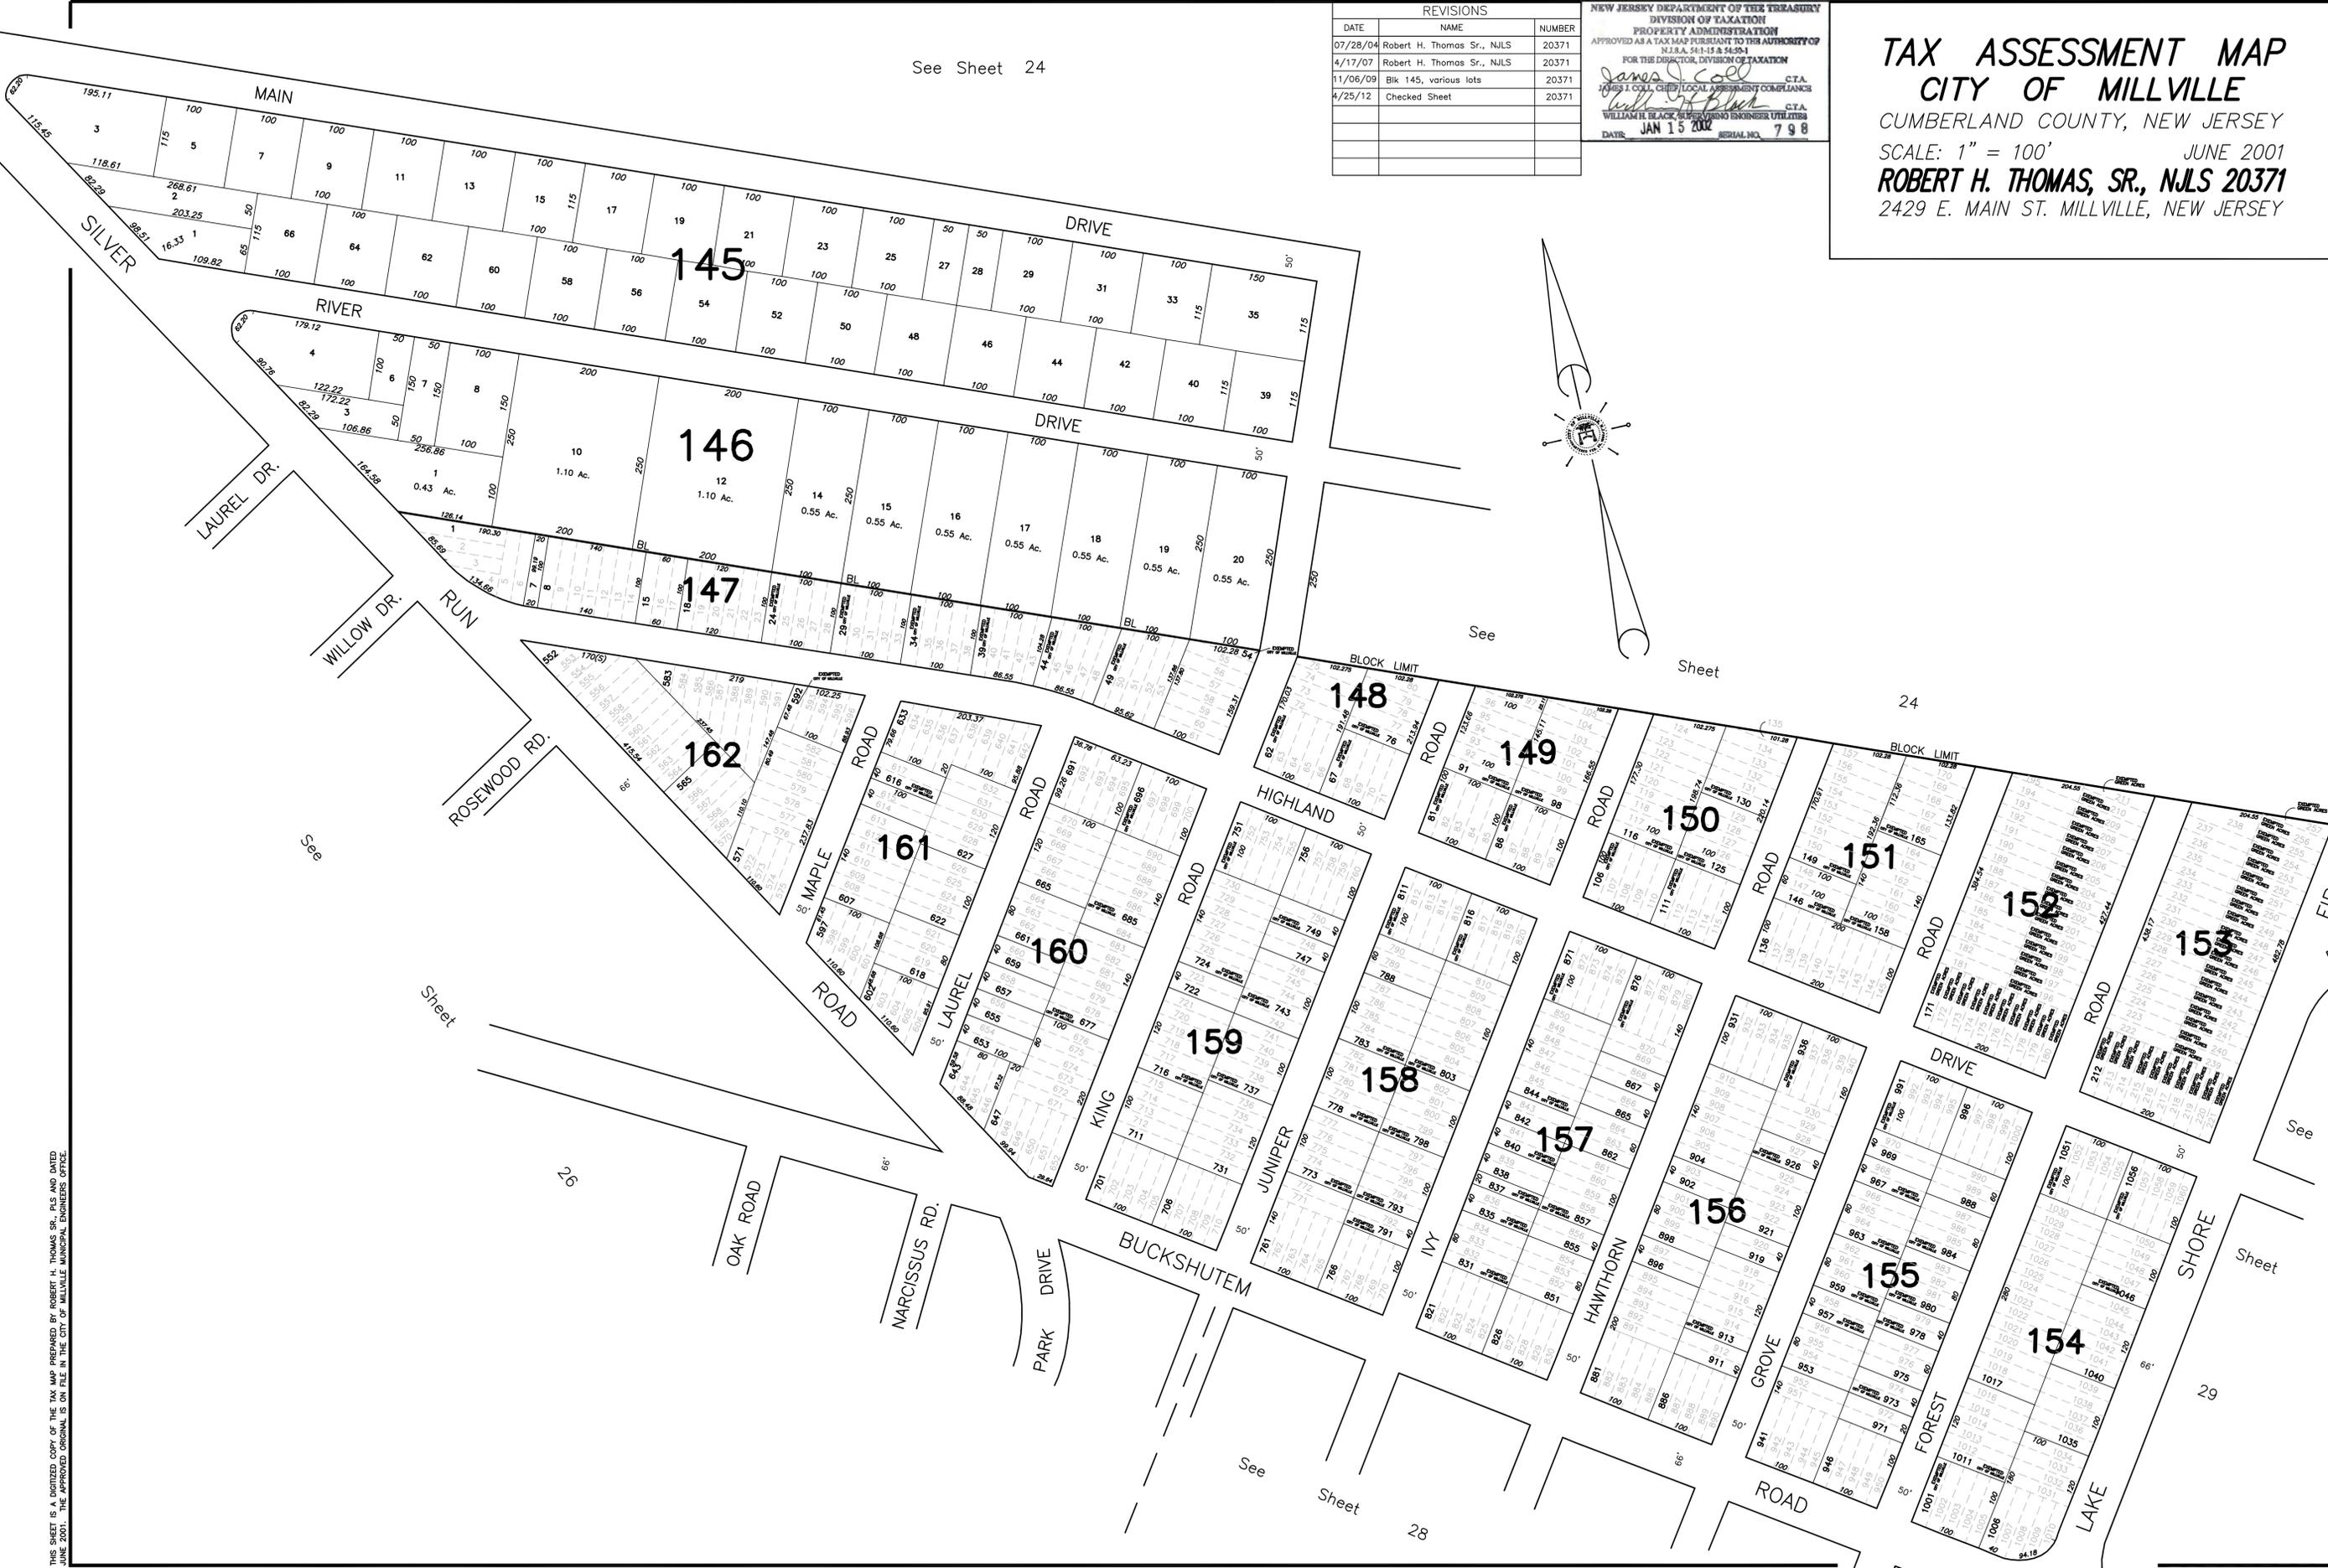

THIS SHEET IS A DIGITIZED COPY OF THE TAX MAP PREPARED BY ROBERT H. THOMAS SR., PLS AND DATED JUNE 2001. THE APPROVED ORIGINAL IS ON FILE IN THE CITY OF MILLVILLE MUNICIPAL ENGINEERS OFFICE.